

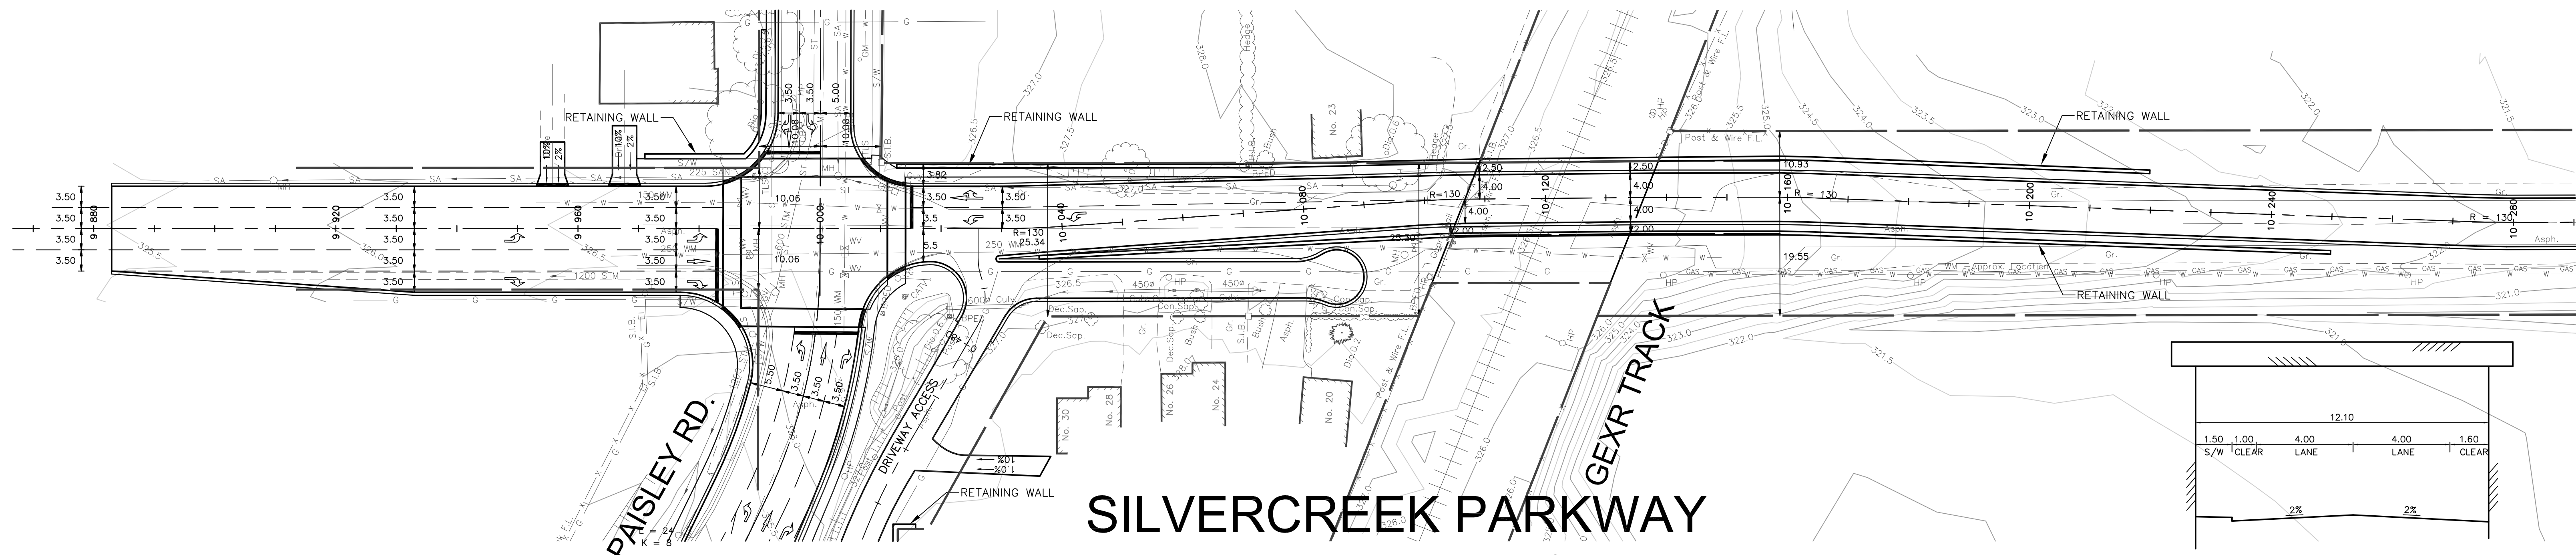


LEGEND
 - - - 10% PROPOSED GRADE
 - - - 2% EXISTING GRADE

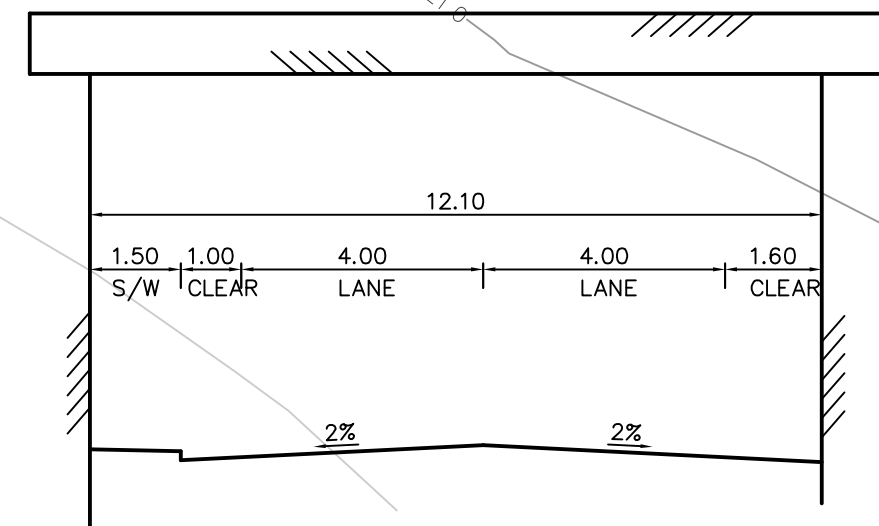


SILVERCREEK PARKWAY

TYPICAL SECTION
 UNDER BRIDGE
 N.T.S.

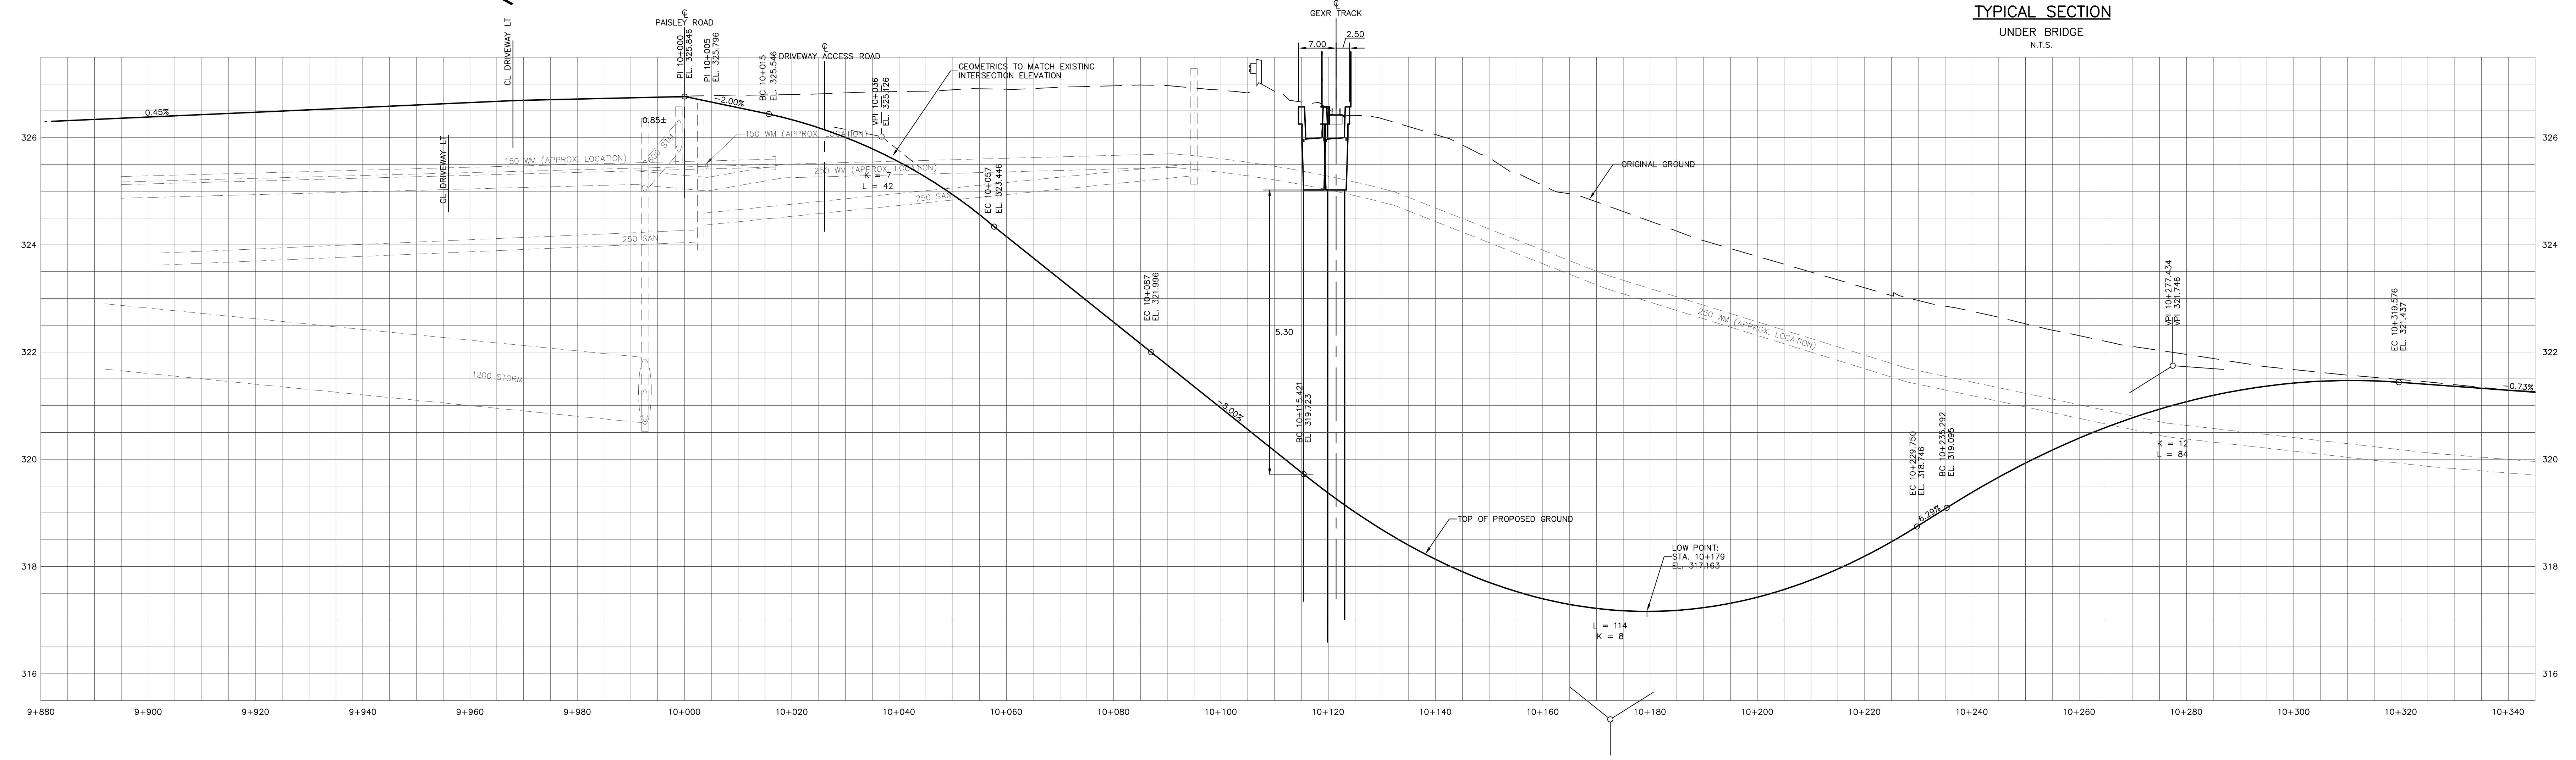

NO.	DATE	BY	REVISIONS
1	30/04/07	E.H.	PROFILE REVISED

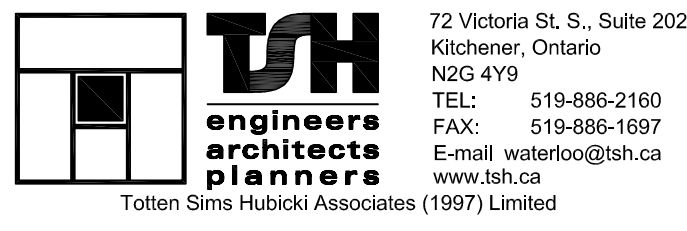

CLIENT:
SILVER CREEK GUELPH DEVELOPMENTS

DRAWN BY: A.J.L.
 CHECKED BY: F.K.
 DESIGNED BY: A.J.L.
 APPROVED BY: E.H.
 SCALE: 1:500
 DATE: APRIL 2006

PROJECT:
SILVER CREEK PARKWAY AND GEXR GRADE SEPARATION
 CITY OF GUELPH
 DRAWING:
CONCEPT PLAN AND PROFILE
 SILVERCREEK PARKWAY

PROJECT No.: **22304A**
 DRAWING No.: **22304-PP1**